









**SINK COMBS DETHLEFS**  
 ARCHITECTURE DESIGN  
 475 Lincoln Street  
 Denver, CO 80203  
 Tel: 303-308-0200




**KOCH HAZARD ARCHITECTS**  
 You Move Us

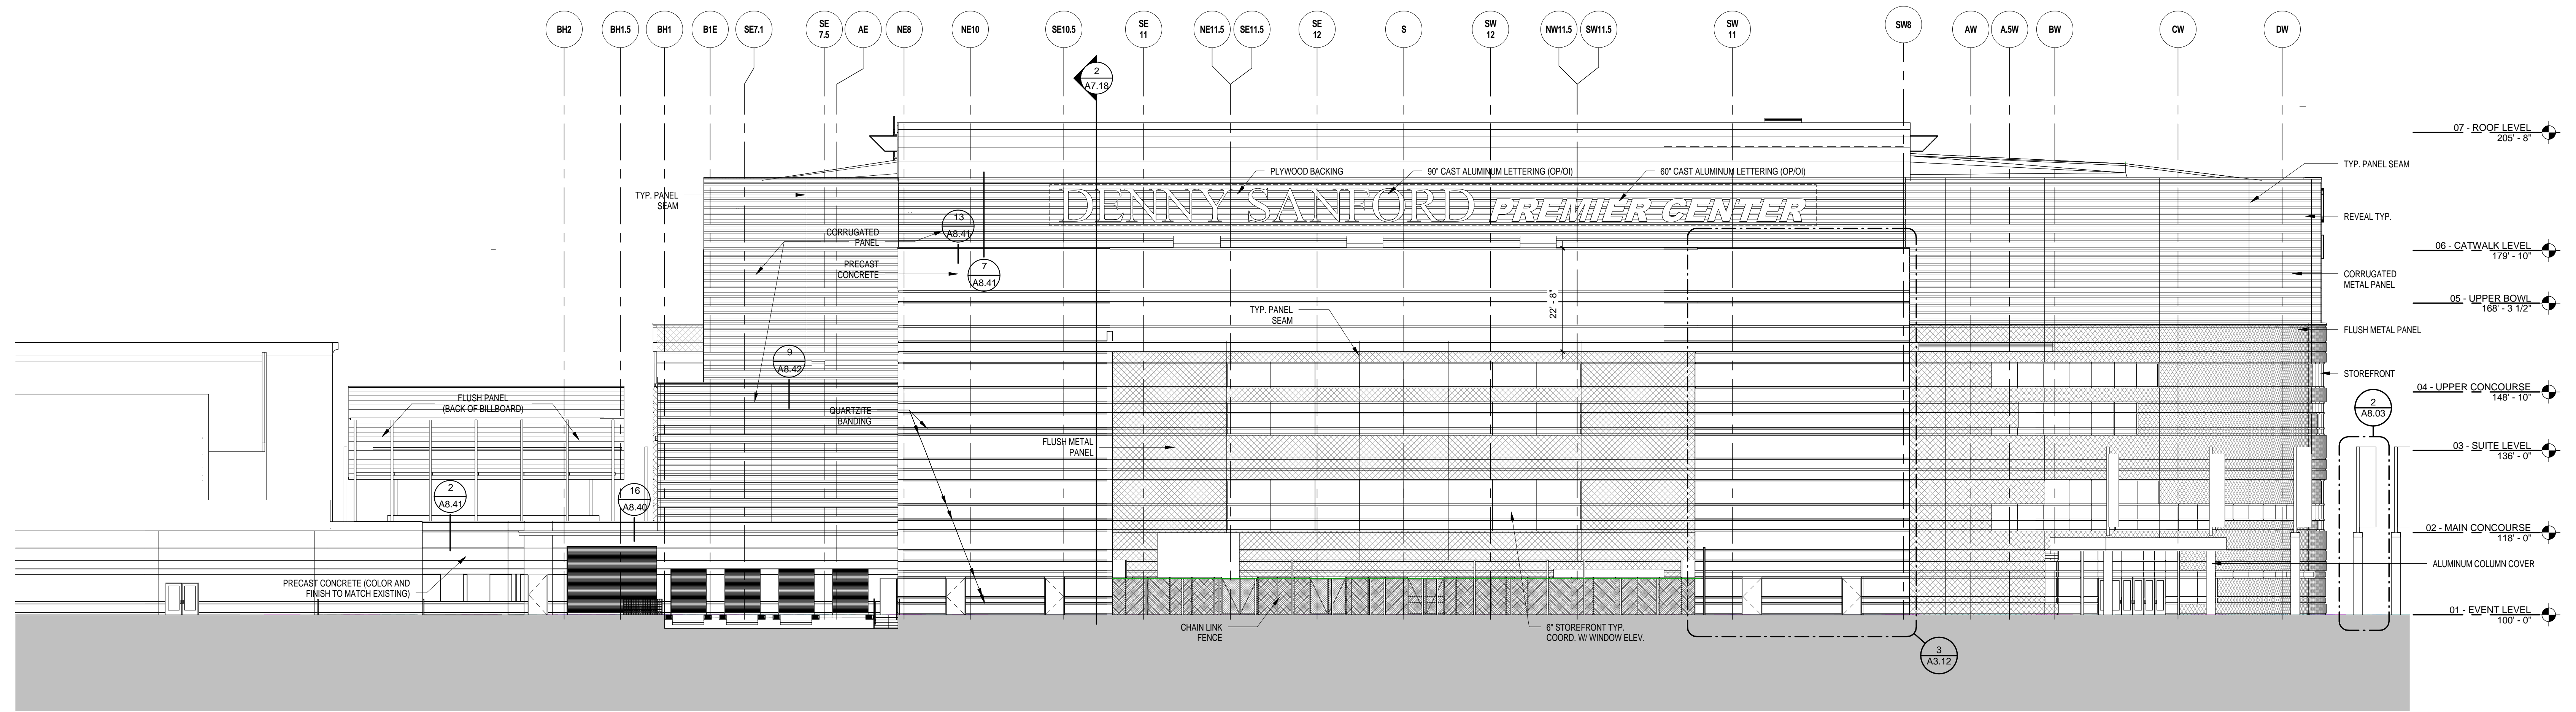

**2 NORTH ELEVATION**  
 1/16" = 1'-0"

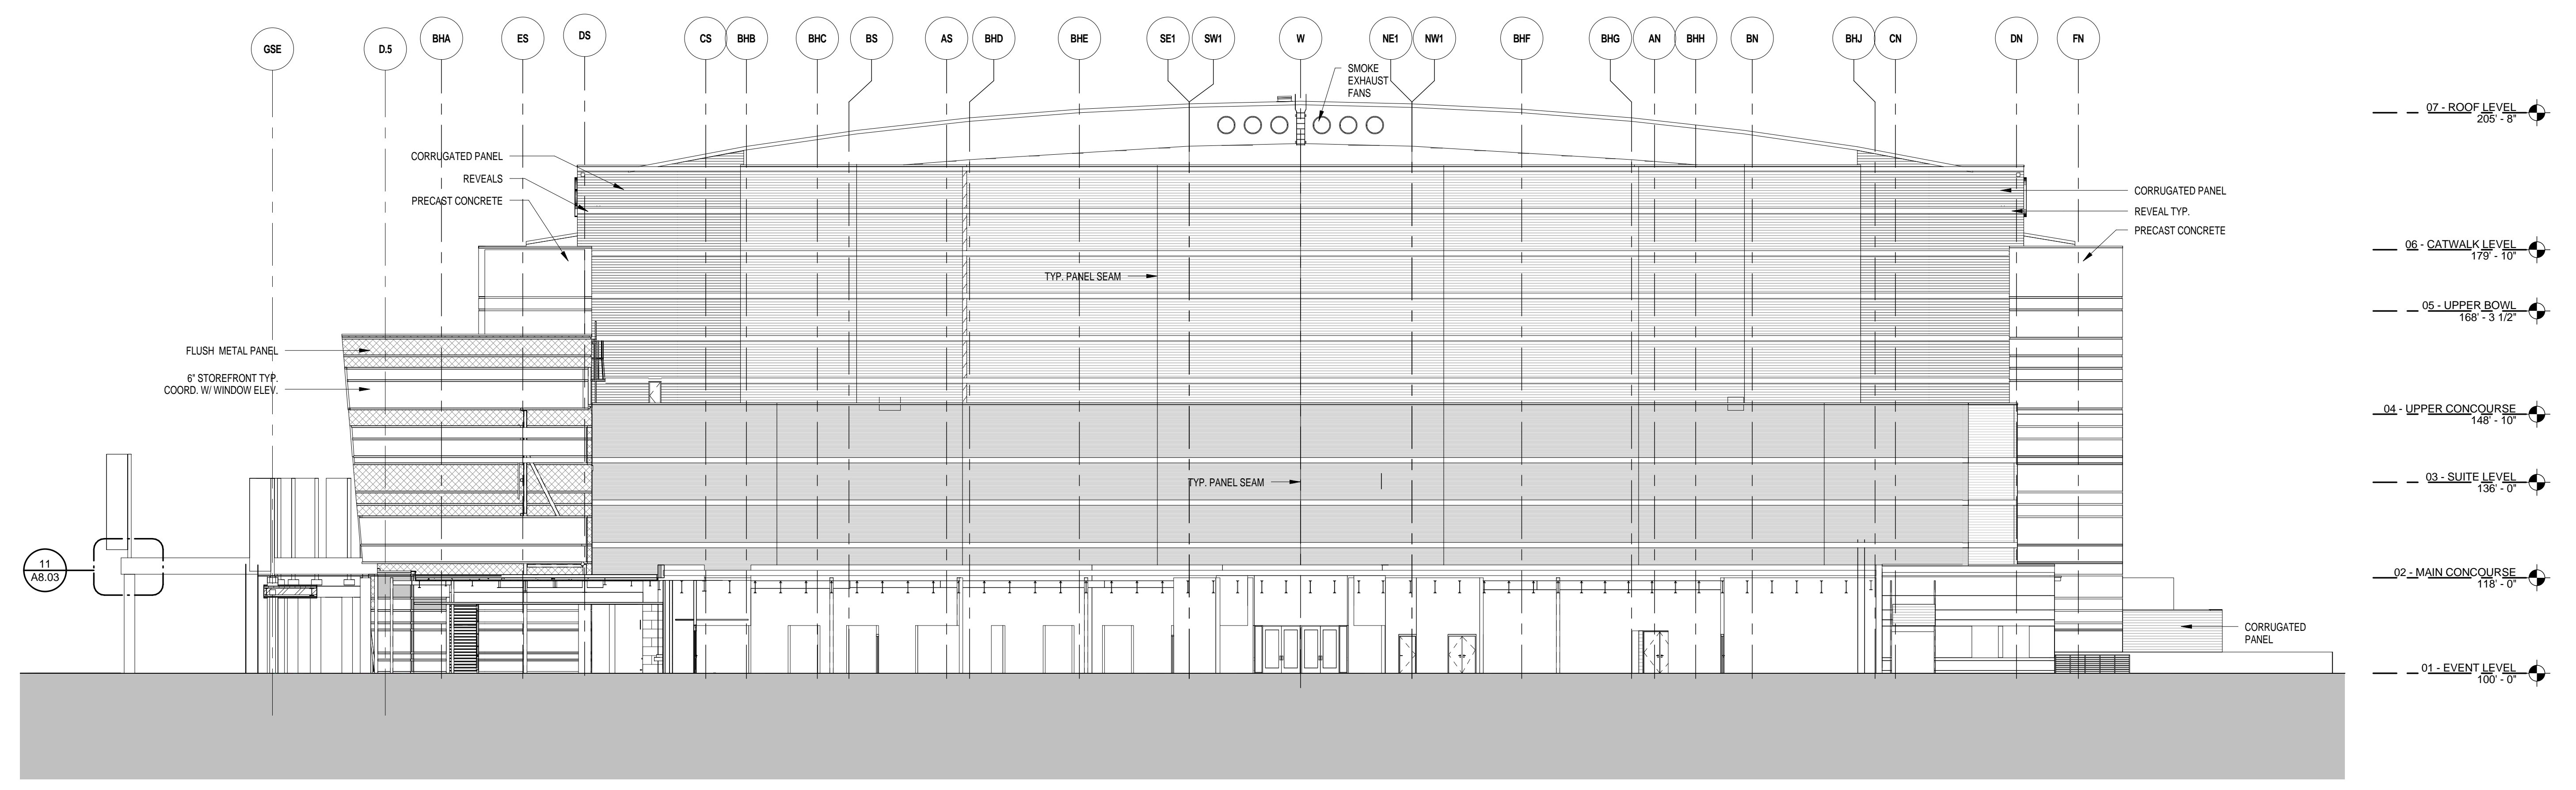

**1 EAST ELEVATION**  
 1/16" = 1'-0"

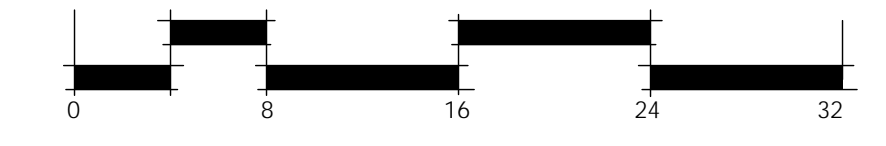

1	2
4	3

Issues/Revisions:	Date:
FOR CONSTRUCTION	03/08/2013

**DENNY SANFORD PREMIER CENTER**  
 Sioux Falls, South Dakota

SCD Project No: 1070  
**NORTH & EAST EXTERIOR ELEVATIONS**

Drawn By:  
 Checked By:

**A3.11**