



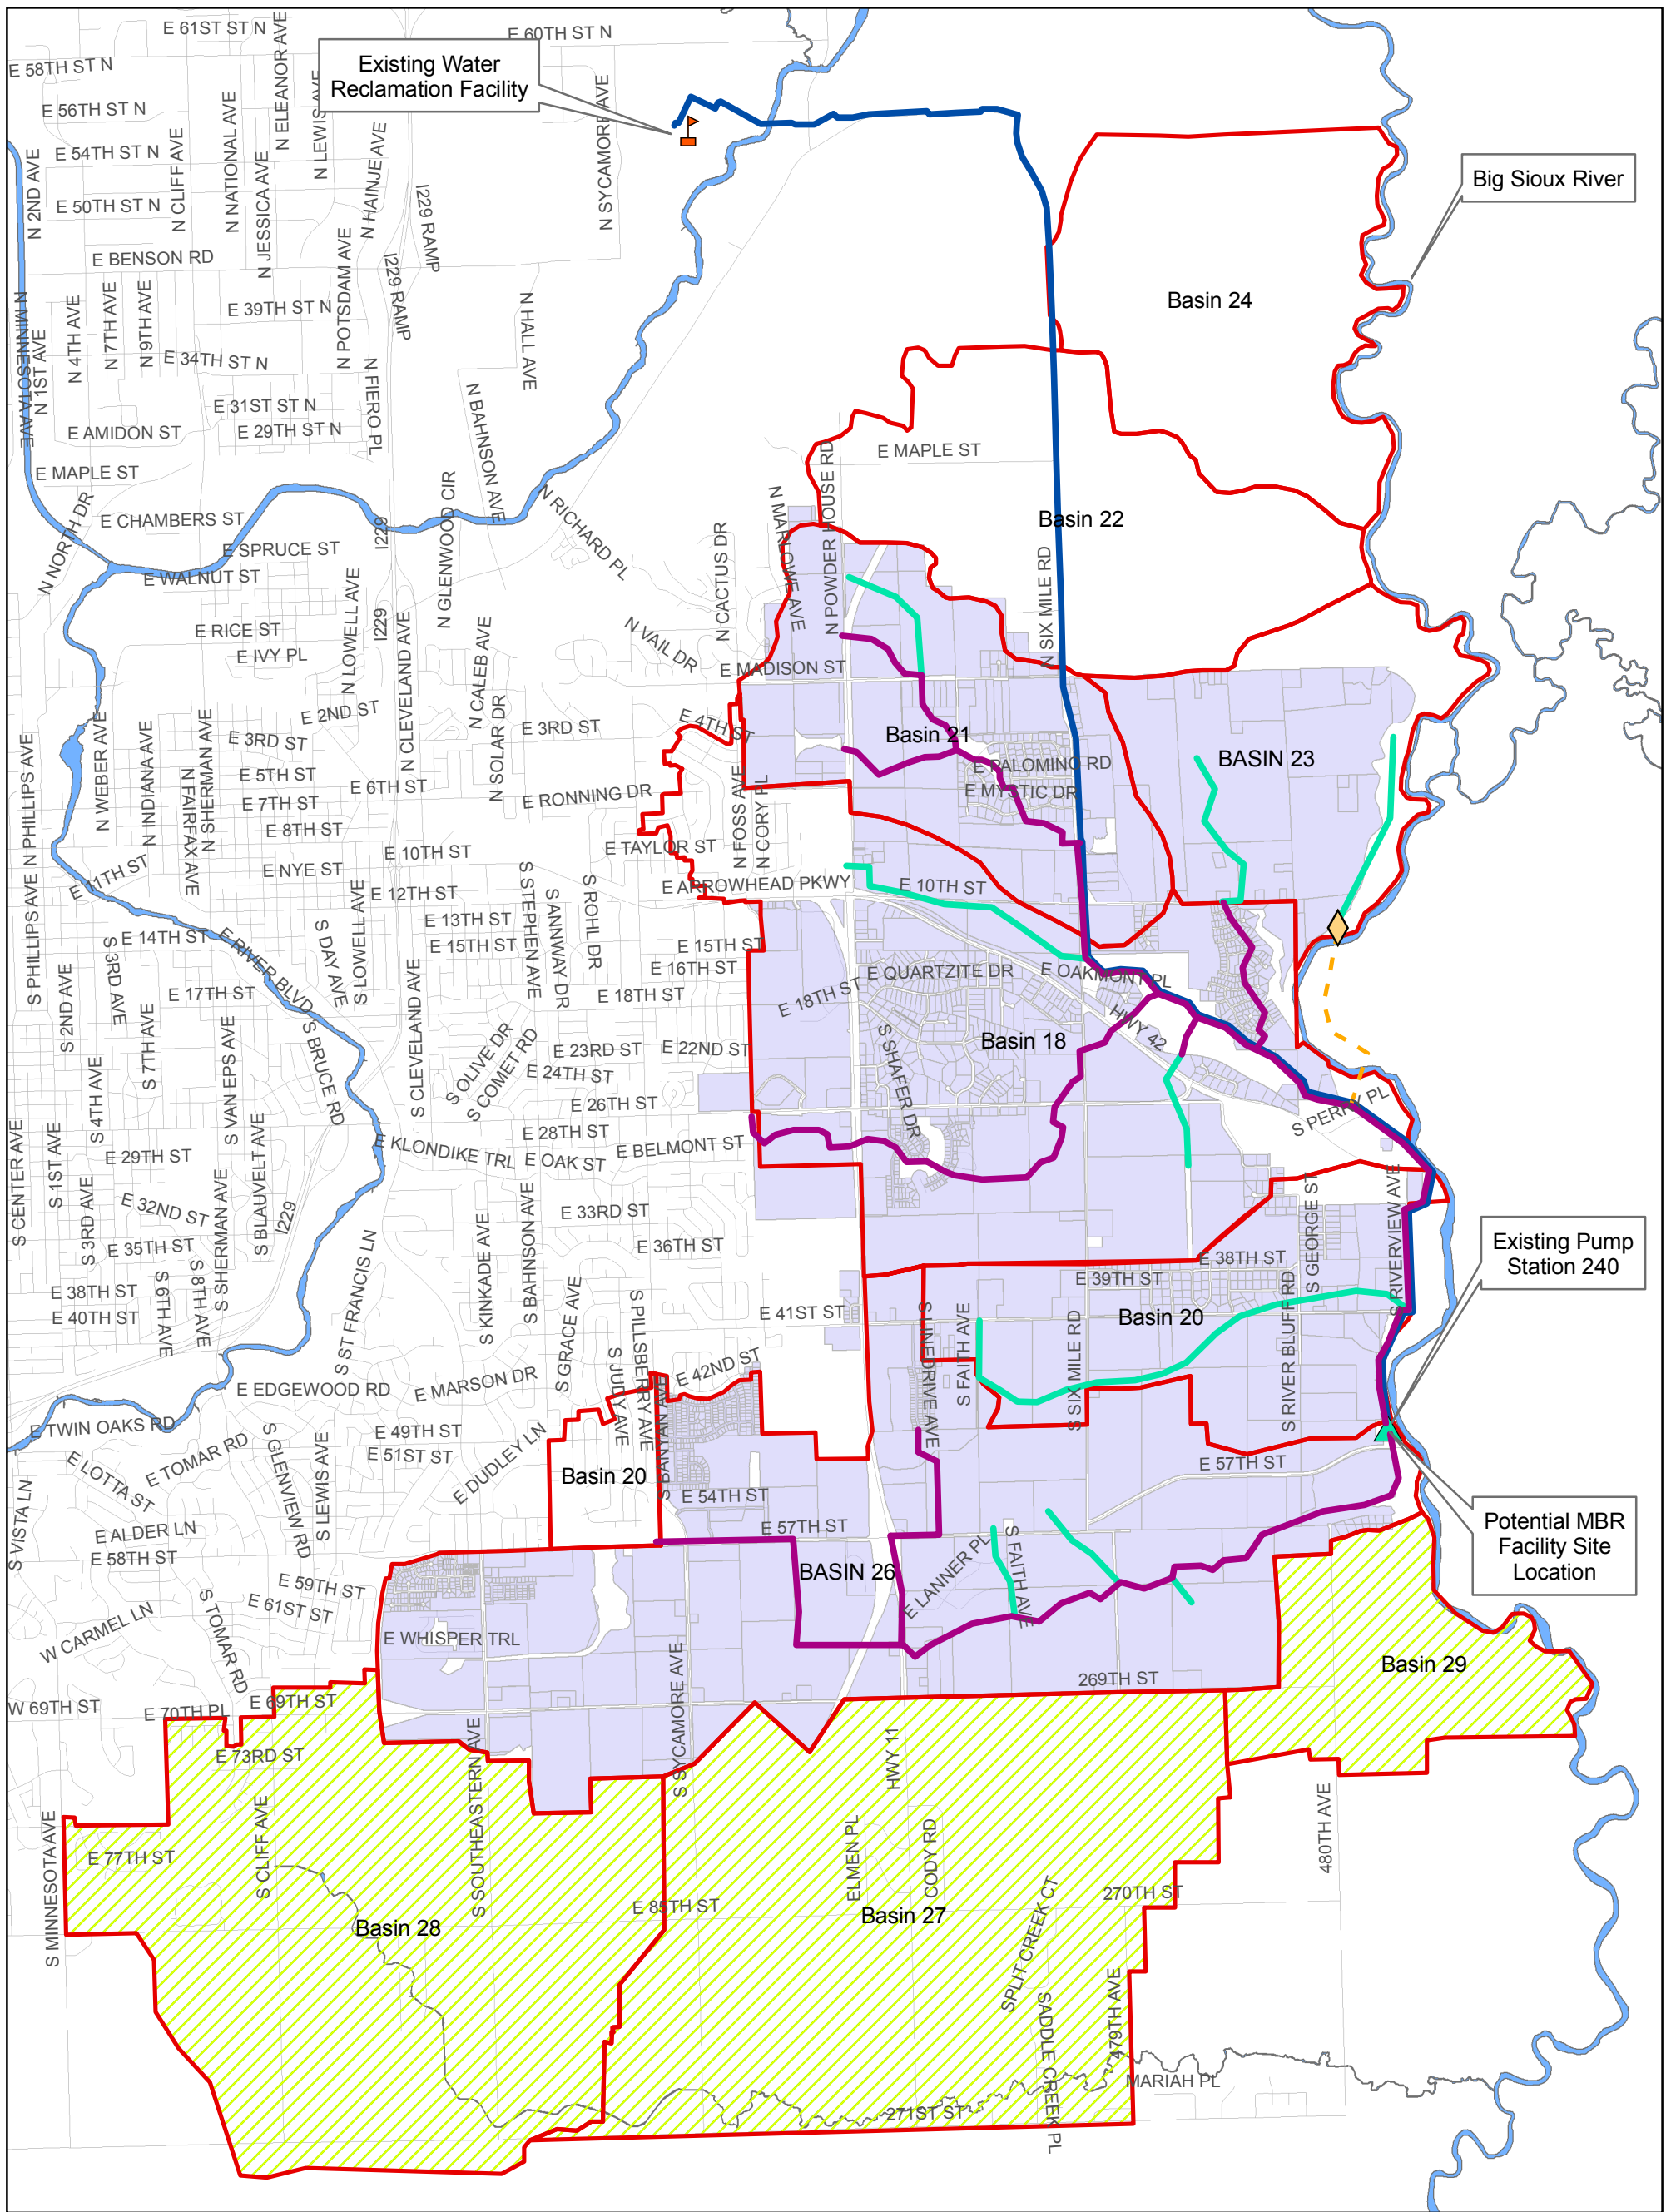

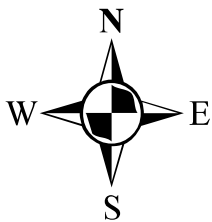







# WATER RECLAMATION FACILITY MBR PROJECT CITY OF SIOUX FALLS, SD



## Legend



- |   |   |   |
|---|---|---|
|  Existing Trunk    |  Basins                        |  Future Pump Station   |
|  Future Trunk      |  Eastside Phase 2 Service Area |  Existing Pump Station |
|  Future Force Main |  Eastside Phase 1 Service Area |  WWTF                  |
|  Force Main        |   |   |

NOT TO SCALE