





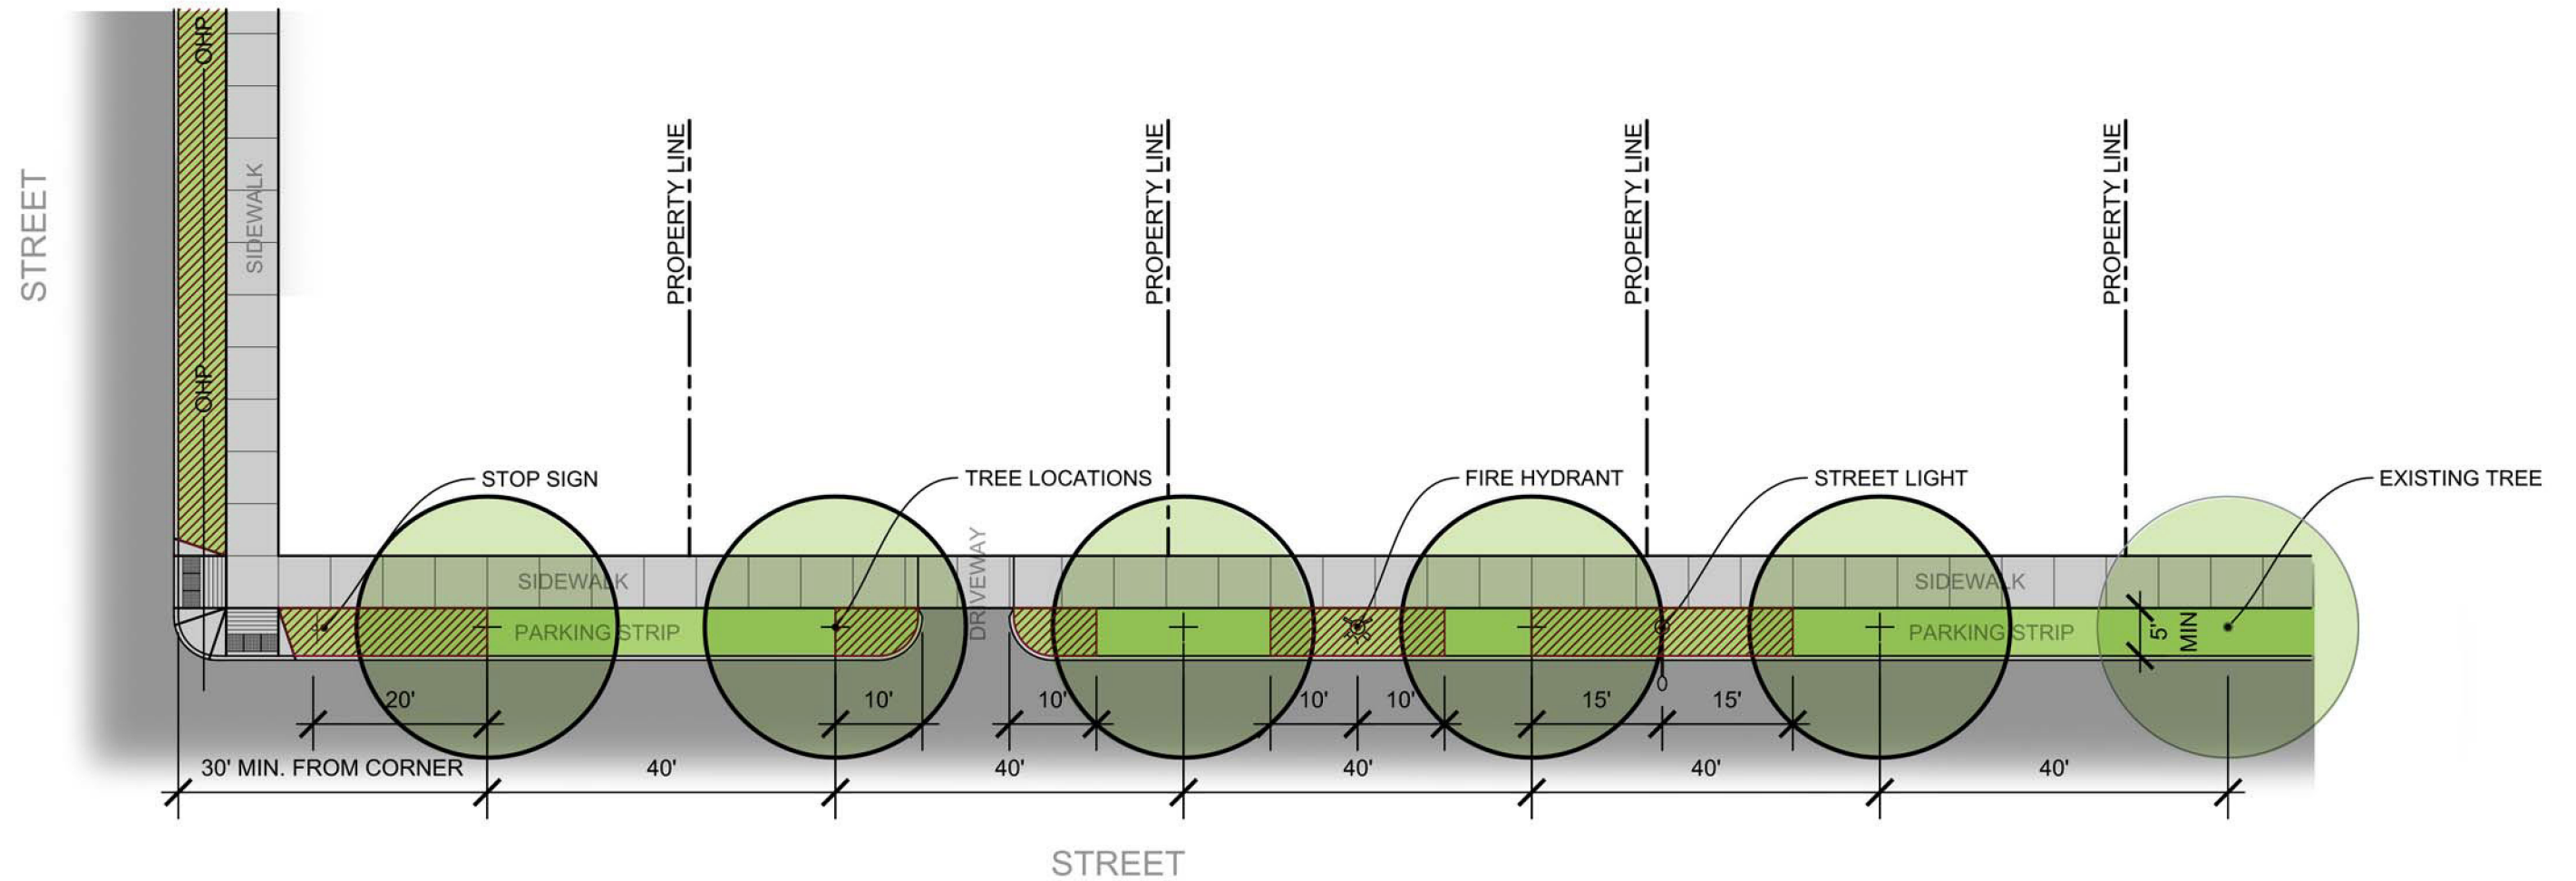

Tree Spacing Regulations for Parking Strip



-  Planting Areas: Parking Strip (minimum 5 feet wide)
-  Non-Planting Areas
-  Tree Locations
-  Existing Tree
-  OHP — Overhead Power Lines

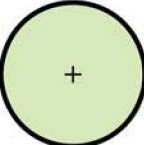